


Schnitt A-A: Toilette Grundriss

Niveau +0,10 m

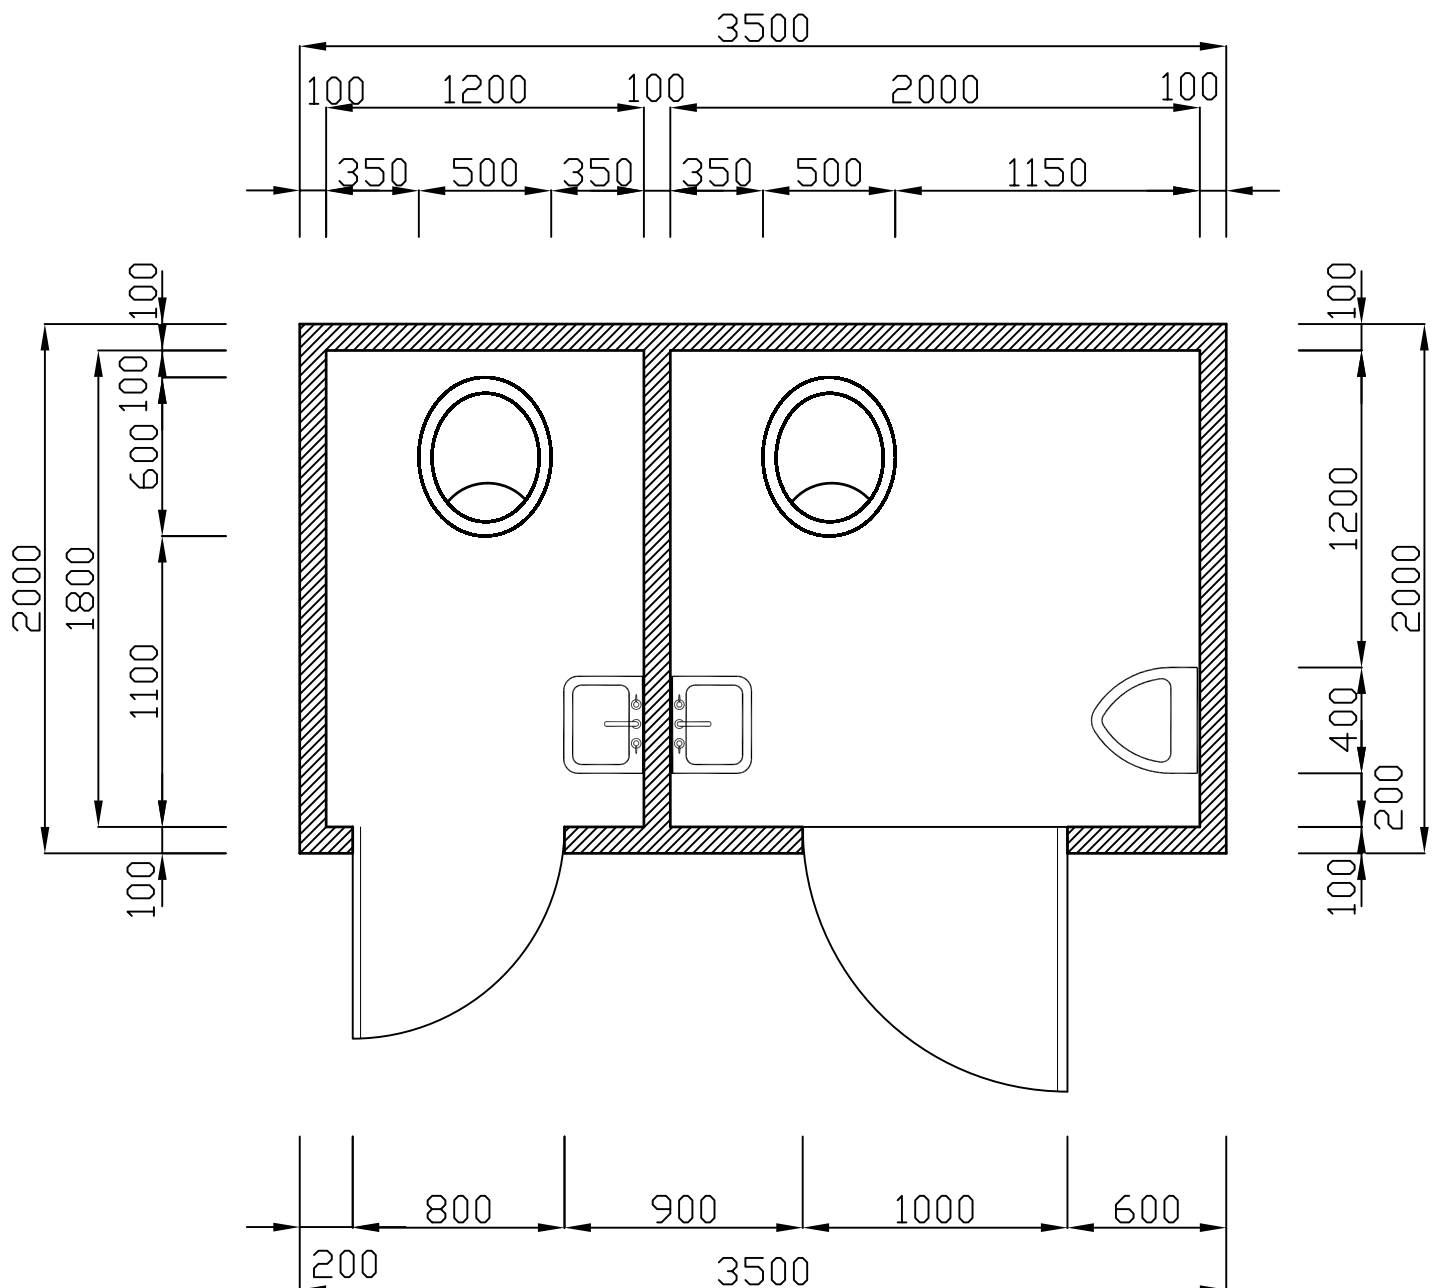

PROJECT TPS Toilette TIFU e.V.		Toilette Grundriss	
DESIGN S. Deegener			
DRAWN S. Deegener		SHEET A4	FILE tifu_toi_grund.dwg
TIFU/TUHH aww		SCALE	DATE 11.07.2011
			PAGE /